




LOAD RATINGS:  
TIER 15  
TIER 22

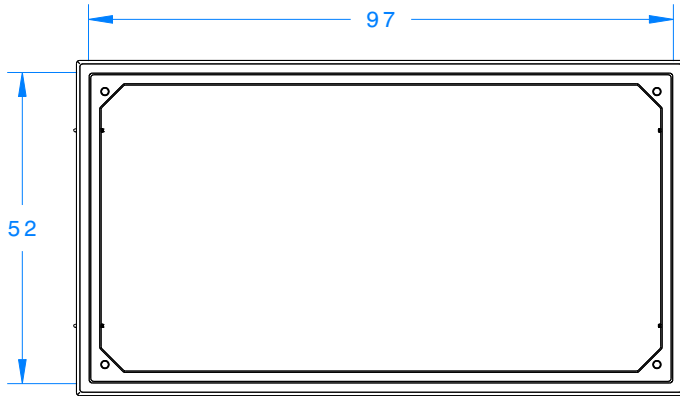


PLAN VIEW

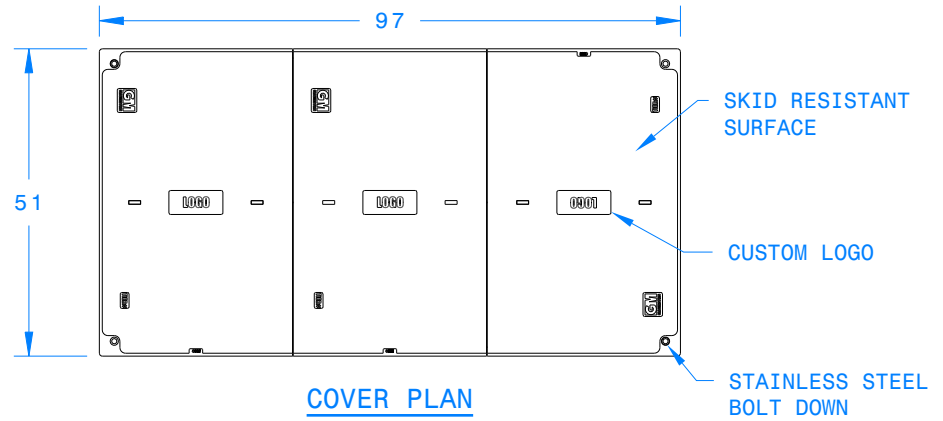

COVER PLAN

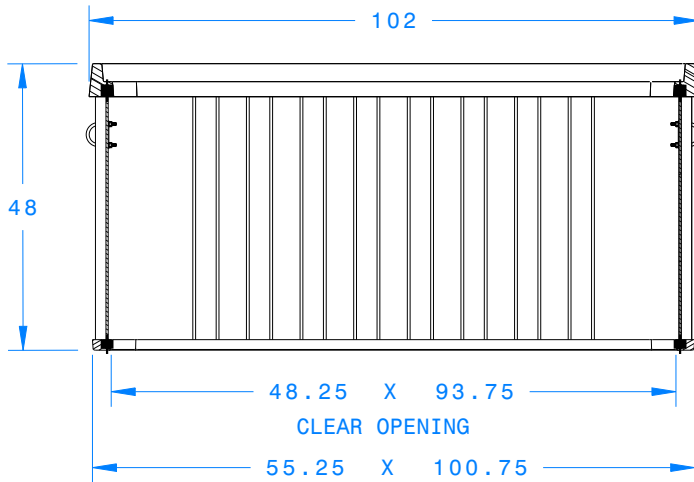

ASSEMBLY SECTION

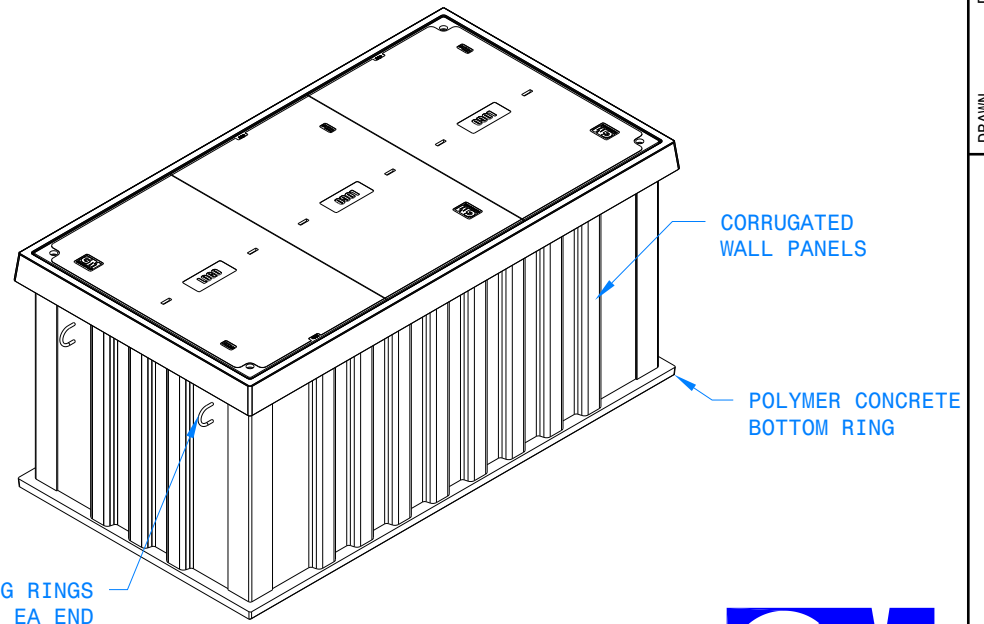

ISOMETRIC VIEW

THIS DRAWING IS CONFIDENTIAL AND PROPRIETARY AND MAY NOT BE DISTRIBUTED OR REPRODUCED WITHOUT THE EXPRESSED WRITTEN CONSENT OF GLASMASTERS.  
ALL COPYRIGHT AND PATENT RIGHTS RESERVED. VIOLATORS WILL BE PROSECUTED.



GLASMASTERS - UNDERGROUND ENCLOSURES  
8873 WESTERN WAY, JAX., FL 32256  
(904) 400-7100 - (904) 358-1702 FAX  
WWW.GLASMASTERS.COM

SHEET <b>1</b> OF 1	TITLE <b>48X96 CORRUGATED VAULT ASSEMBLY</b>	DRAWN BMC	DATE 6/17/20	APPROVED
	SCALE NTS	REV N/C	FILE:	
DWG. NO AV489648Y				